




NORTH SOUTH AERIAL VIEW

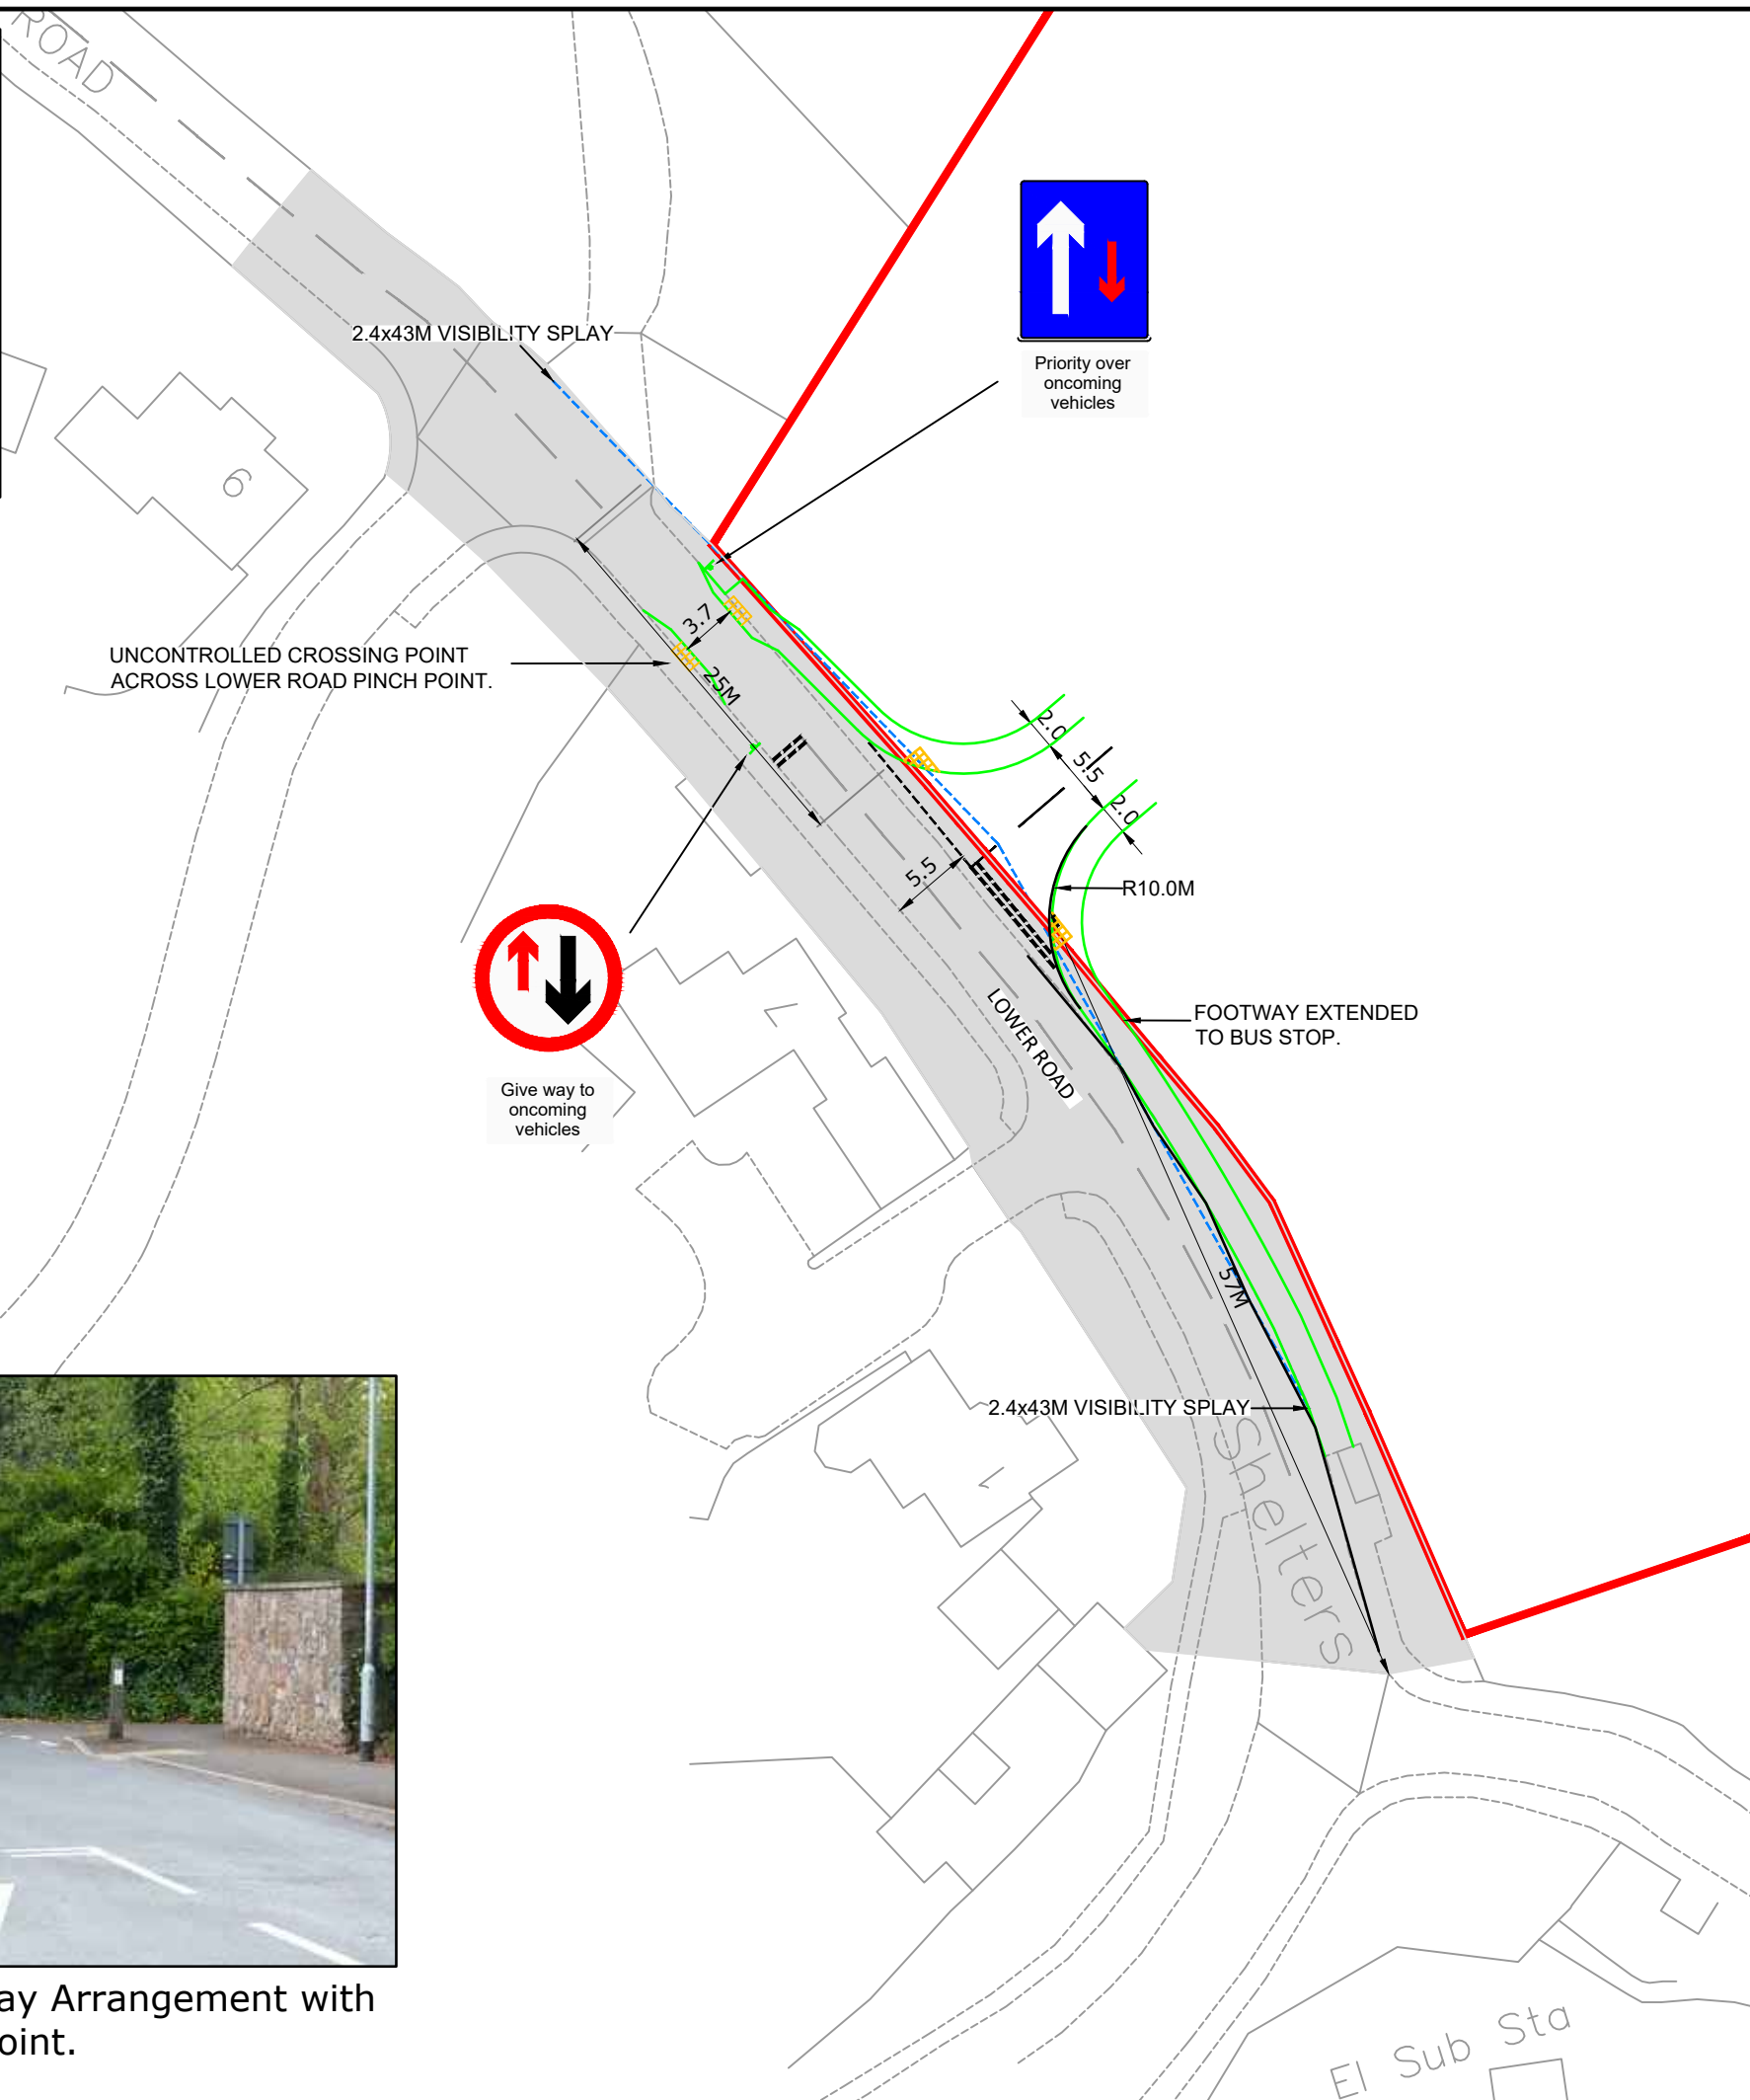

NOTES

THIS IS NOT A CONSTRUCTION DRAWING AND IS FOR INDICATIVE PURPOSES ONLY. THE DRAWING WILL BE SUBJECT TO CHANGE FOLLOWING LOCAL AUTHORITY REVIEW AND CONFIRMATION OF PUBLIC HIGHWAY AND THIRD PARTY LAND BOUNDARIES.

- INDICATIVE SITE BOUNDARY
- DENOTES NEW KERBS
- EXISTING ADOPTED HIGHWAY

A	MINOR AMENDMENTS	LB	JC	FEB 20
REV	DETAILS	DRAWN	CHECKED	DATE

CLIENT:
HSL

PROJECT:
LOWER ROAD, MILTON MALSOR

DRAWING TITLE:
PROPOSED TRAFFIC CALMING ARRANGEMENT

SCALES:
1:500 @ A3

DRAWN: GM	CHECKED: MTC	DATE: JULY 20
-----------	--------------	---------------

Croft Transport Planning & Design
340 Deansgate
Manchester
M3 4LY
Email: info@crofts.co.uk
Tel: 0161 837 7380
Web: www.crofts.co.uk

DRAWING NUMBER: 2476-F01	REVISION: C	CROFT
------------------------------------	-----------------------	--------------



Example of Priority Give-Way Arrangement with Crossing Point.