


NORTH SOUTH AERIAL VIEW



RED BAR MARKING EXAMPLE

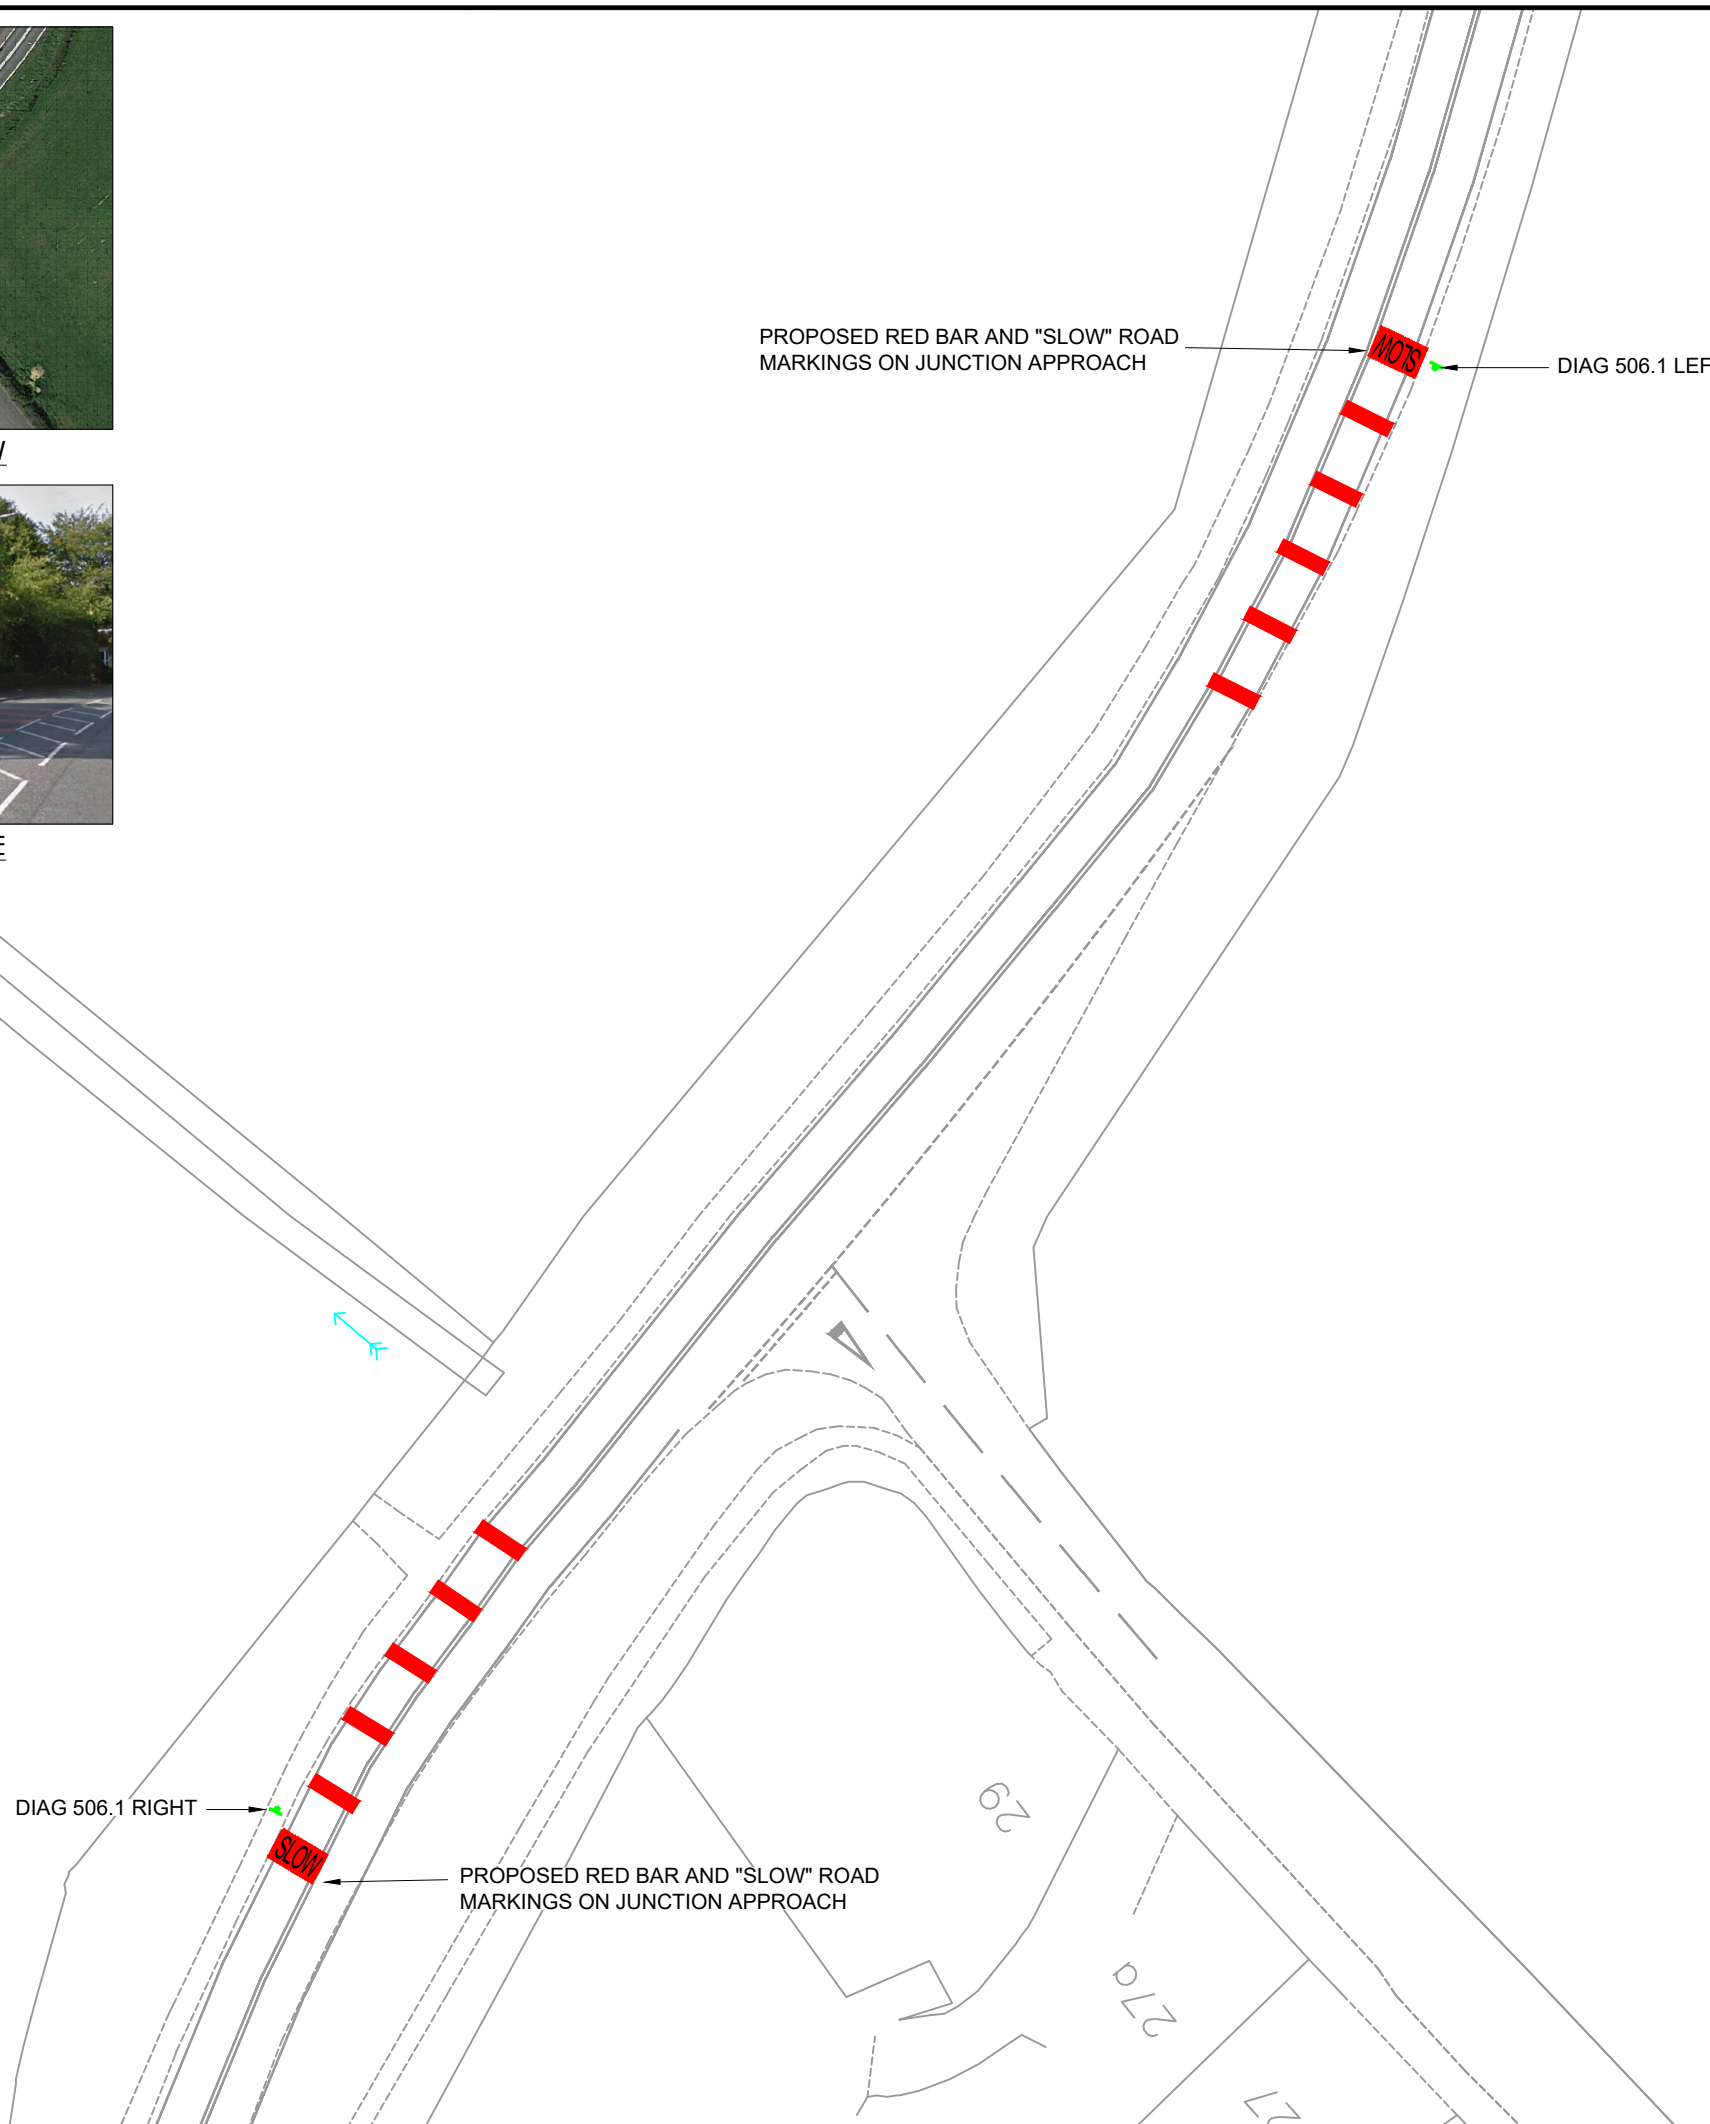

NOTES

THIS IS NOT A CONSTRUCTION DRAWING AND IS FOR INDICATIVE PURPOSES ONLY. THE DRAWING WILL BE SUBJECT TO CHANGE FOLLOWING LOCAL AUTHORITY REVIEW AND CONFIRMATION OF PUBLIC HIGHWAY AND THIRD PARTY LAND BOUNDARIES.

— DENOTES NEW KERBS



DIAG 506.1 RIGHT



DIAG 506.1 LEFT

REV	DETAILS	DRAWN	CHECKED	DATE

CLIENT:
HSL

PROJECT:
LOWER ROAD, MILTON MALSOR

DRAWING TITLE:
PROPOSED TOWCESTER ROAD/LOWER ROAD IMPROVEMENT SCHEME

SCALES:
1:500 @ A3

DRAWN: **GM** CHECKED: **MTC** DATE: **JAN 20**

Croft Transport Planning & Design
340 Deansgate
Manchester
M3 4LY
Email: info@crofts.co.uk
Tel: 0161 837 7380
Web: www.crofts.co.uk



DRAWING NUMBER: **2476-F02** REVISION: **-** **CROFT**