


0 10 20 30 40 50 60m  
Scale 1:1250

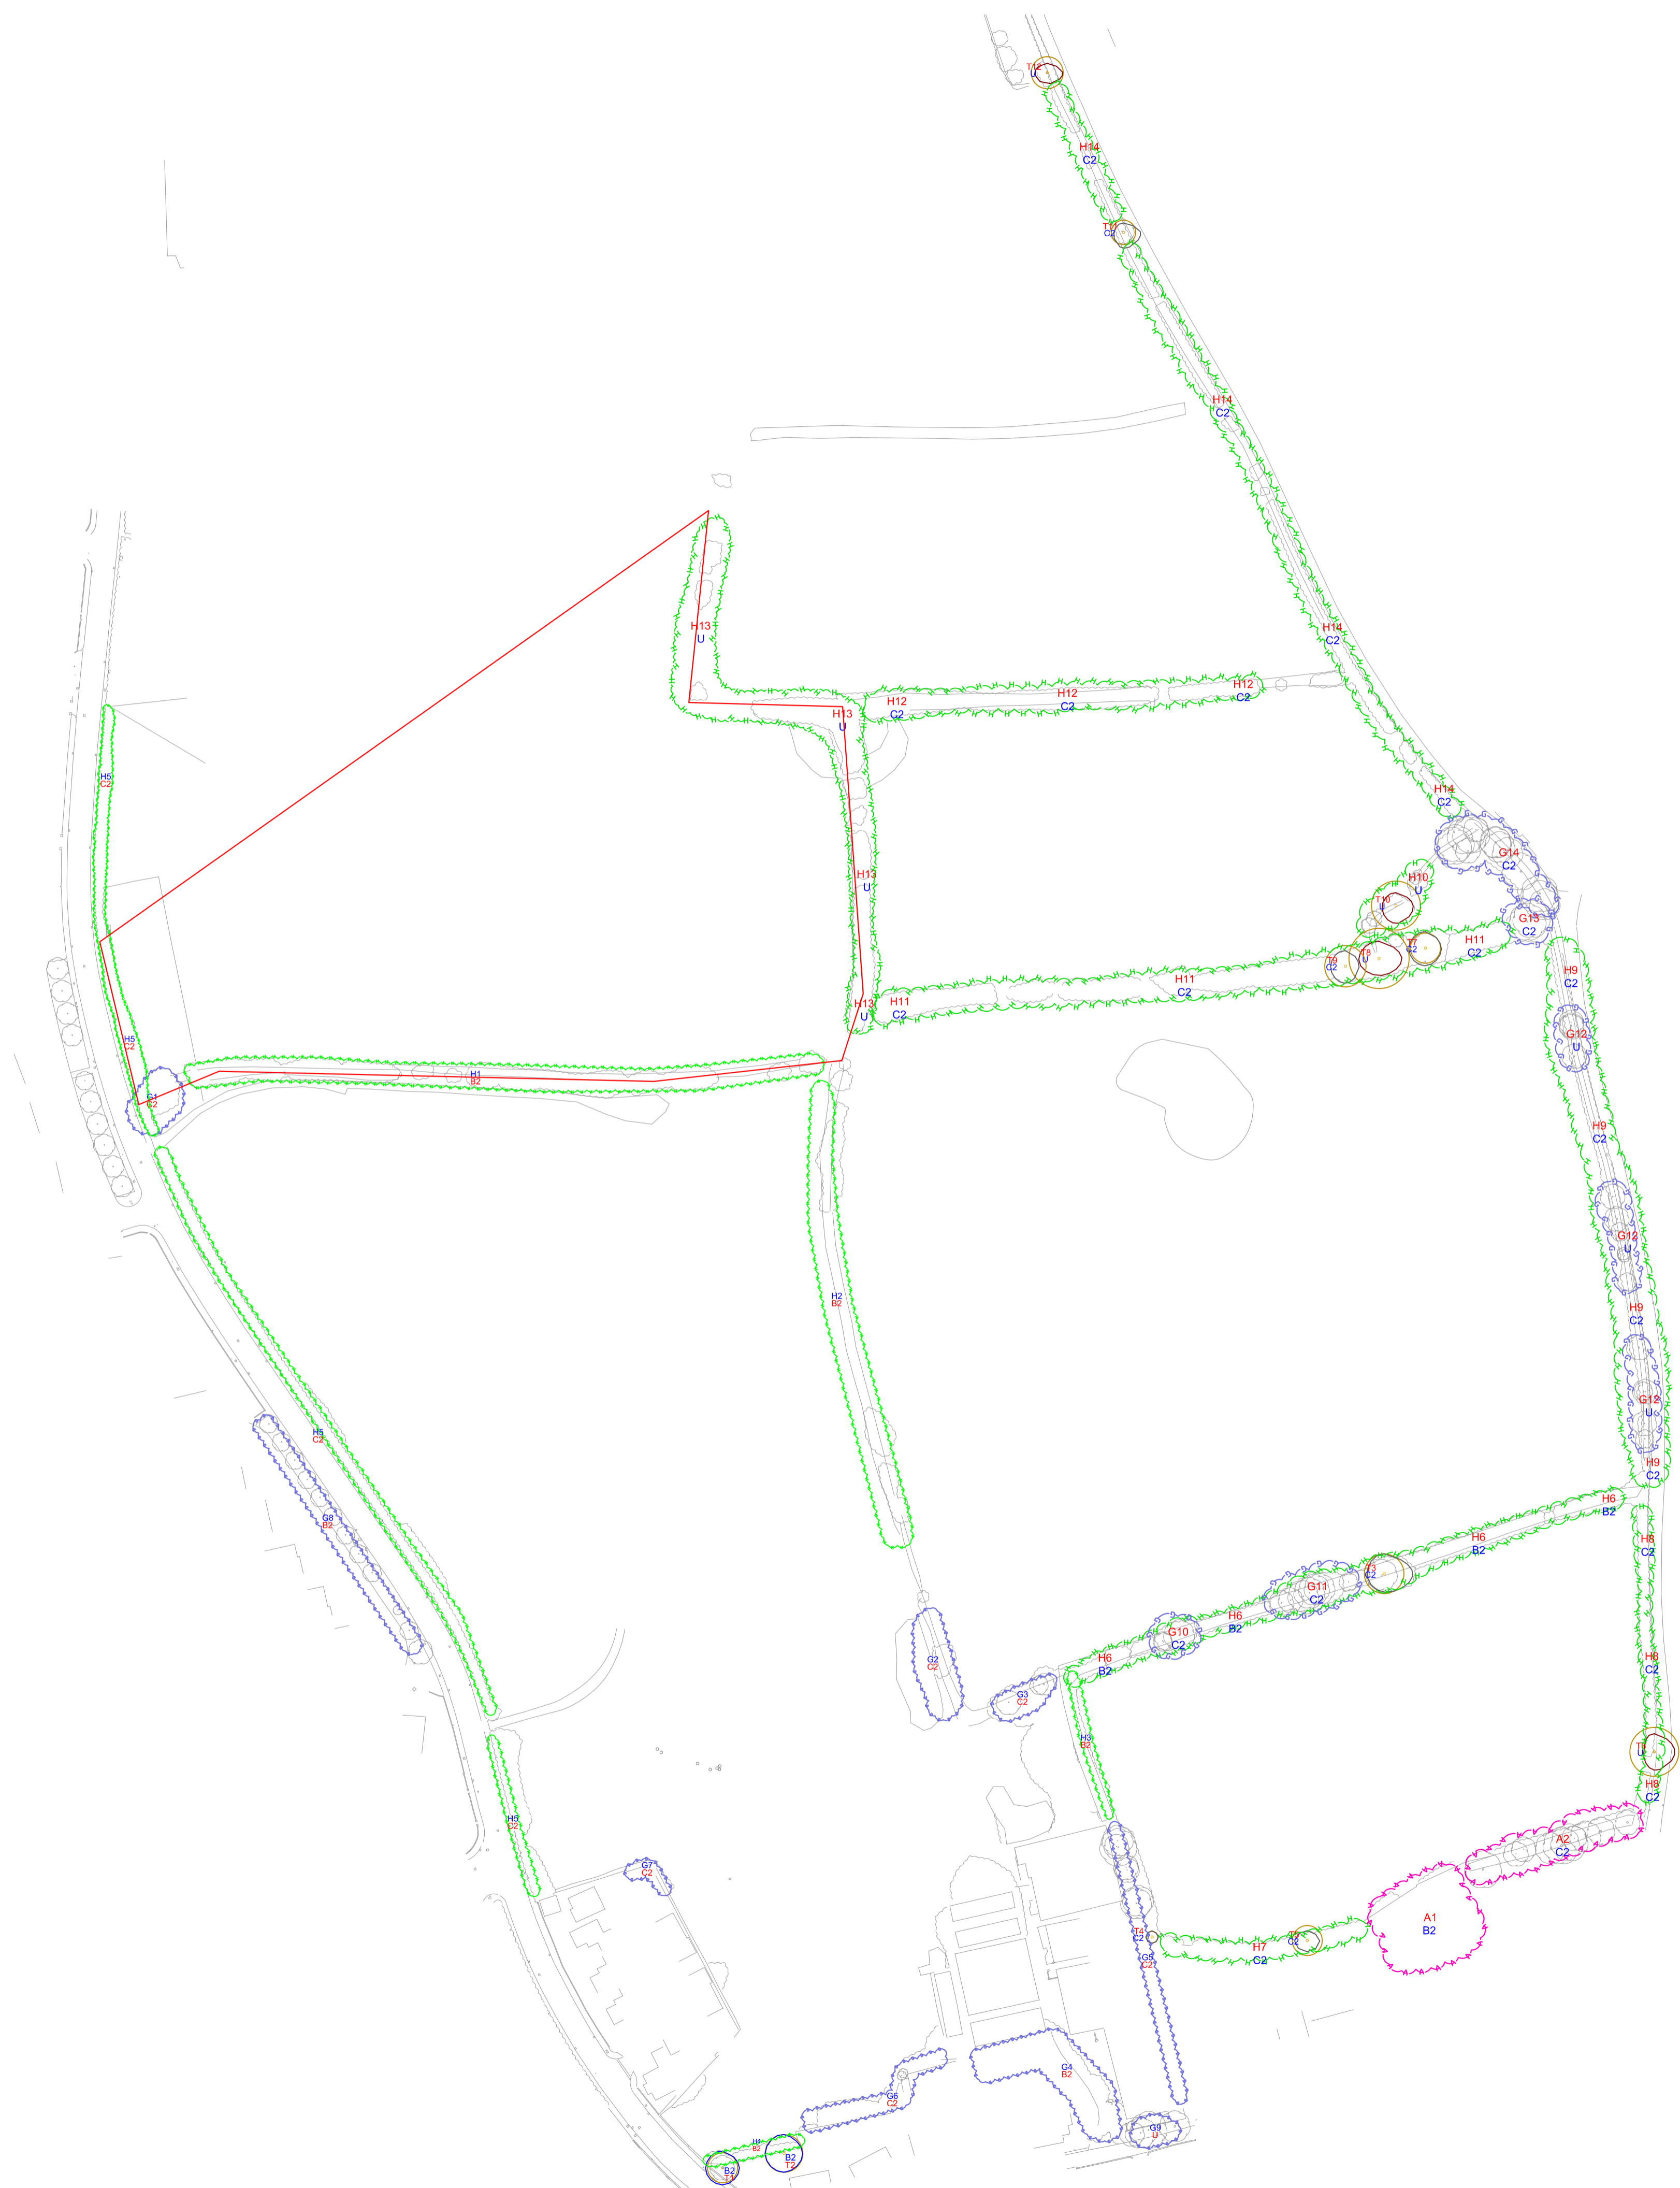

General Notes

**LEGEND**

- AREA (pink dashed line)
- GROUP (blue dashed line)
- HEDGE (green dashed line)
- WOOD (orange dashed line)

- TRUNK LOCATION (red circle)
- TREE SHADE (24 hr) (grey shaded area)

- A1 AREA REFERENCE
- G1 GROUP REFERENCE
- H1 HEDGE REFERENCE
- T1 TREE REFERENCE
- W1 WOOD REFERENCE
- B2 CATEGORY GRADE

TREE CANOPY GRADES

- CATEGORY A (green line)
- CATEGORY B (blue line)
- CATEGORY C (grey line)
- CATEGORY U (red line)
- ROOT PROTECTION AREA (yellow line)

No.	Revision/Issue	Date

IAIN TAVENDALE FArbor.A.  
ARBORICULTURAL CONSULTANT

S+S   Constructo   THE SURVEY ASSOCIATION

Follow us on LinkedIn

Project Name and Address

**Lams Lane  
Phase 2**

Drawn by	Checked
www.YourCad.co.uk	IT

Date  
**August 2017**

Scale  
**1:1250 @ A1**